

LEGEND

	BOUNDARY Property Boundary		STRUCTURES Building Outline
	Dimension Line		Building / Structure
	Neighbor Parcel		HARDSCAPE Asphalt Surface
	Road Surface		LANDSCAPE Tree / Canopy
	Curb Line		
	Road Center Line		


DATA SOURCES

Parcel boundary: Regrid / County Records
 Building footprint: Google Buildings
 Aerial imagery / DSM: Google Solar API
 Elevation: Google Maps Elevation API
 Road geometry: OpenStreetMap
 Proposed fence: AI-suggested layout
 Property details: Public records


GetSitePlan.ai
by Ergeon

PROJECT ADDRESS	
8027 Iglesia Dr Dublin CA 94568, USA	
APN / PARCEL ID	LOT SIZE
---	---
ZONING	YEAR BUILT
---	---
SCALE	DATE
See scale bar	May 3, 2026
BUILDING FOOTPRINT	SHEET
---	1 of 2

Non-certified site plan. Not a licensed land survey.

 



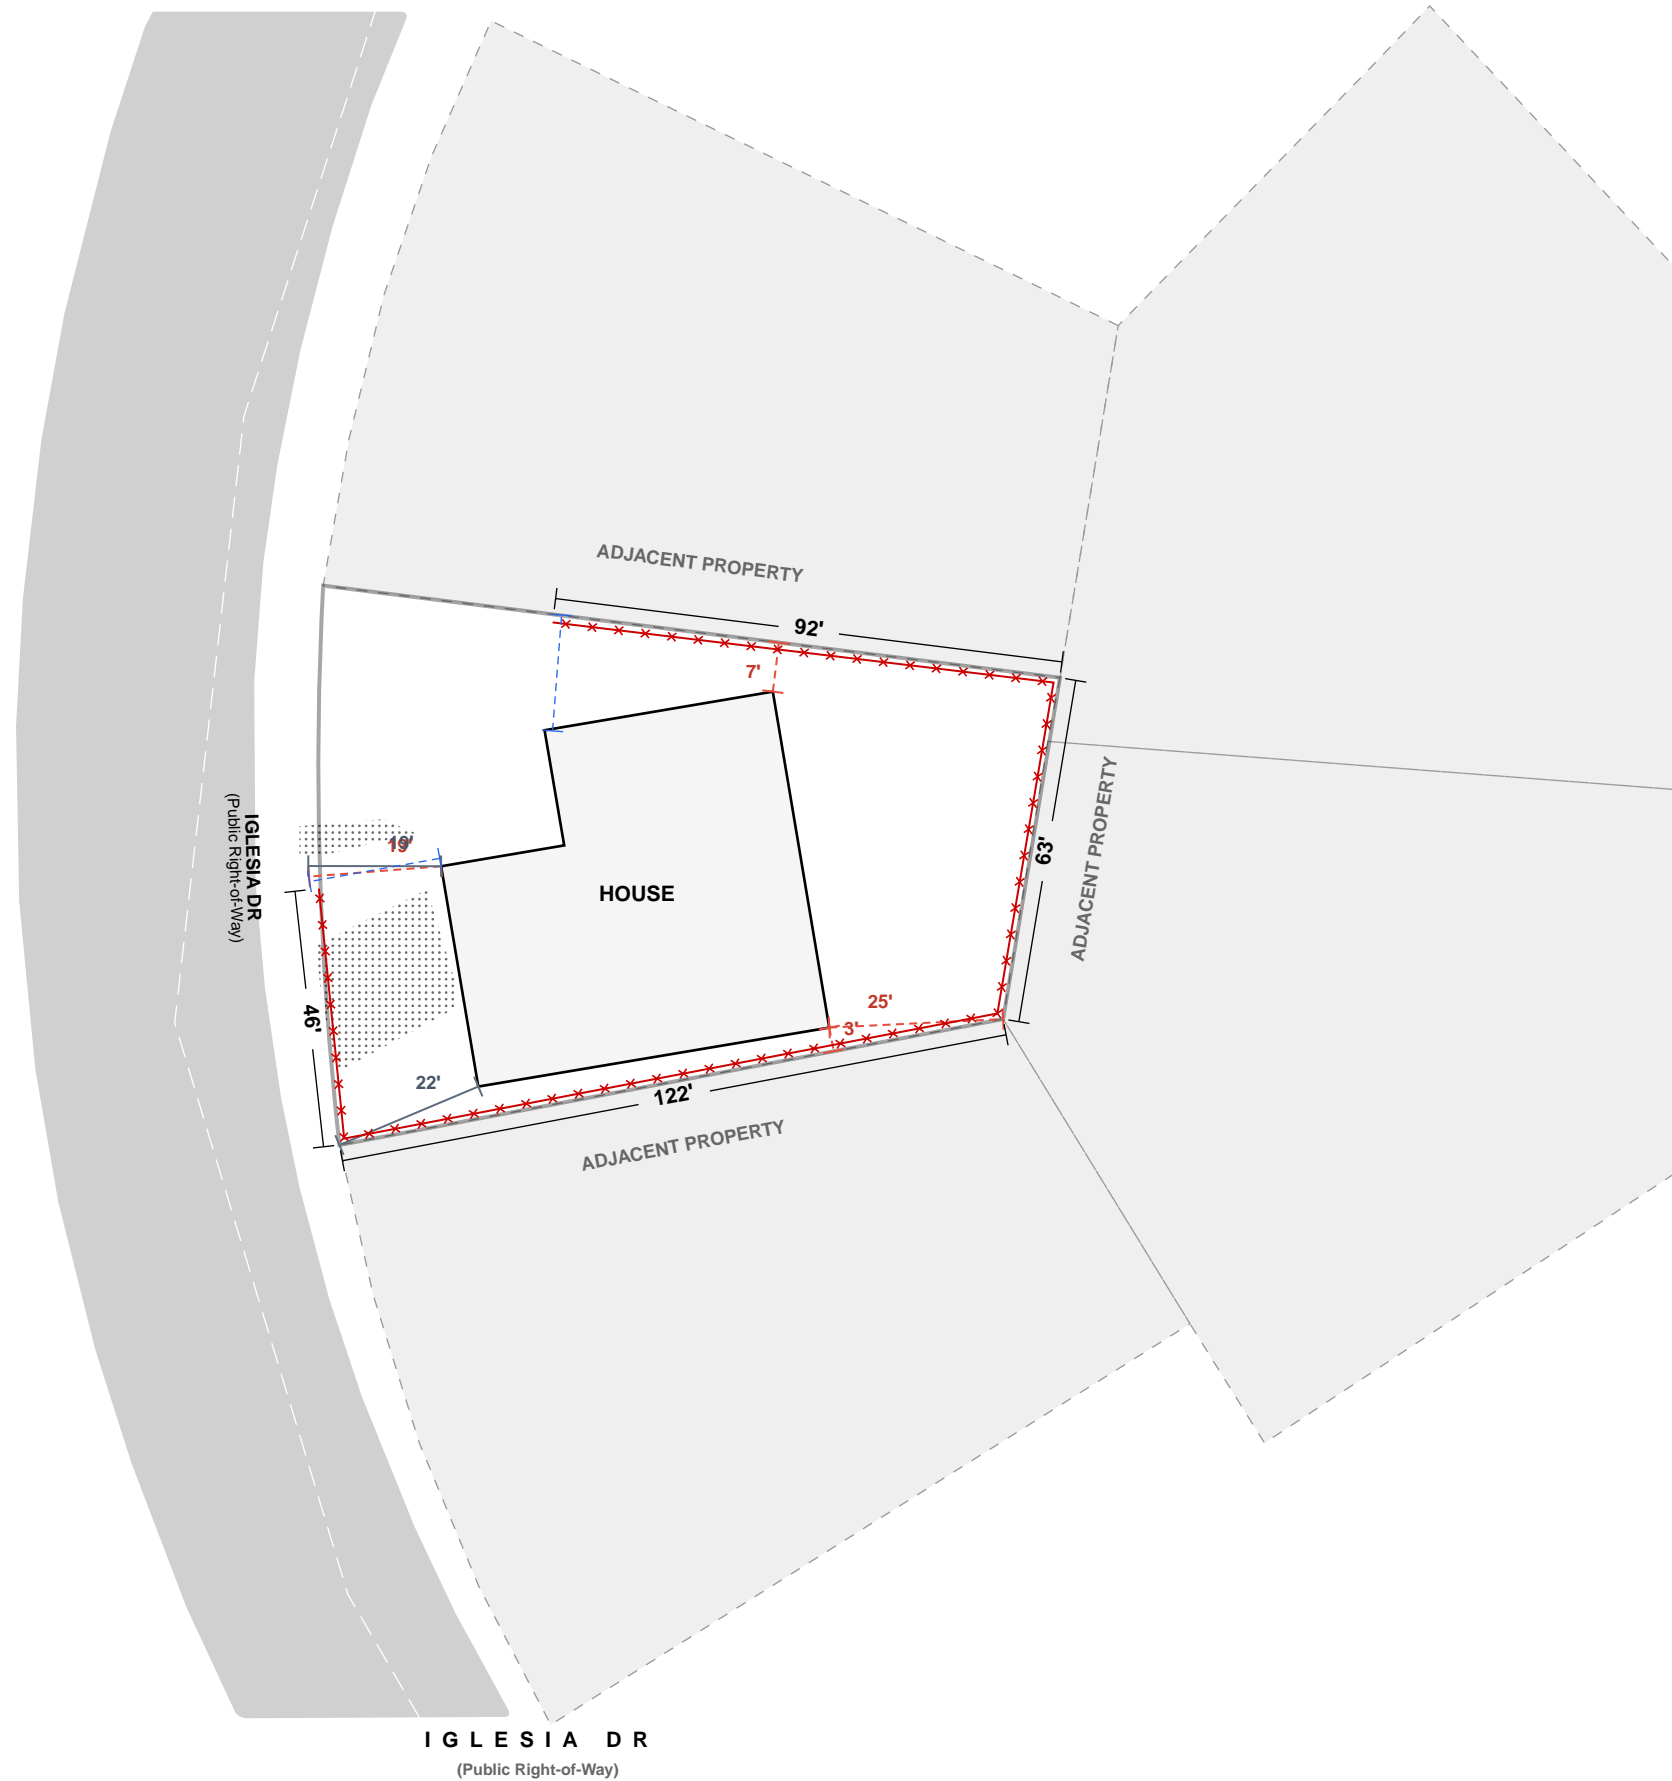


Non-certified site plan. Not a licensed land survey.




PROPOSED FENCE LAYOUT

TOTAL LENGTH
323 ft

LEGEND

-  Proposed Fence
-  Gate Location
-  Property Line
-  Setback Distance
-  Road / R.O.W.

1" = 30'

 

IGLESIA DR
(Public Right-of-Way)

GetSitePlan.ai
by Ergeon

SHEET
2 of 2

Non-certified site plan. Not a licensed land survey.