



### LEGEND

<b>BOUNDARY</b>	<b>STRUCTURES</b>
Property Boundary	Building / Structure
Dimension Line	<b>HARDSCAPE</b>
Neighbor Parcel	Asphalt Surface
Road Surface	Vehicle
Curb Line	<b>LANDSCAPE</b>
Road Center Line	Tree / Canopy
Building Outline	


### DATA SOURCES

Parcel boundary: Regrid / County Records  
 Building footprint: Google Buildings  
 Aerial imagery / DSM: Google Solar API  
 Elevation: Google Maps Elevation API  
 Road geometry: OpenStreetMap  
 Proposed fence: AI-suggested layout  
 Property details: Public records


**GetSitePlan.ai**  
by Ergeon

<b>PROJECT ADDRESS</b>	
<b>1682 Cambrian Dr Salinas CA 93906, USA</b>	
<b>APN / PARCEL ID</b>	<b>LOT SIZE</b>
---	---
<b>ZONING</b>	<b>YEAR BUILT</b>
---	---
<b>SCALE</b>	<b>DATE</b>
<b>See scale bar</b>	<b>May 3, 2026</b>
<b>BUILDING FOOTPRINT</b>	<b>SHEET</b>
---	<b>1 of 2</b>

Non-certified site plan. Not a licensed land survey.

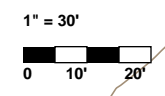

Non-certified site plan. Not a licensed land survey.

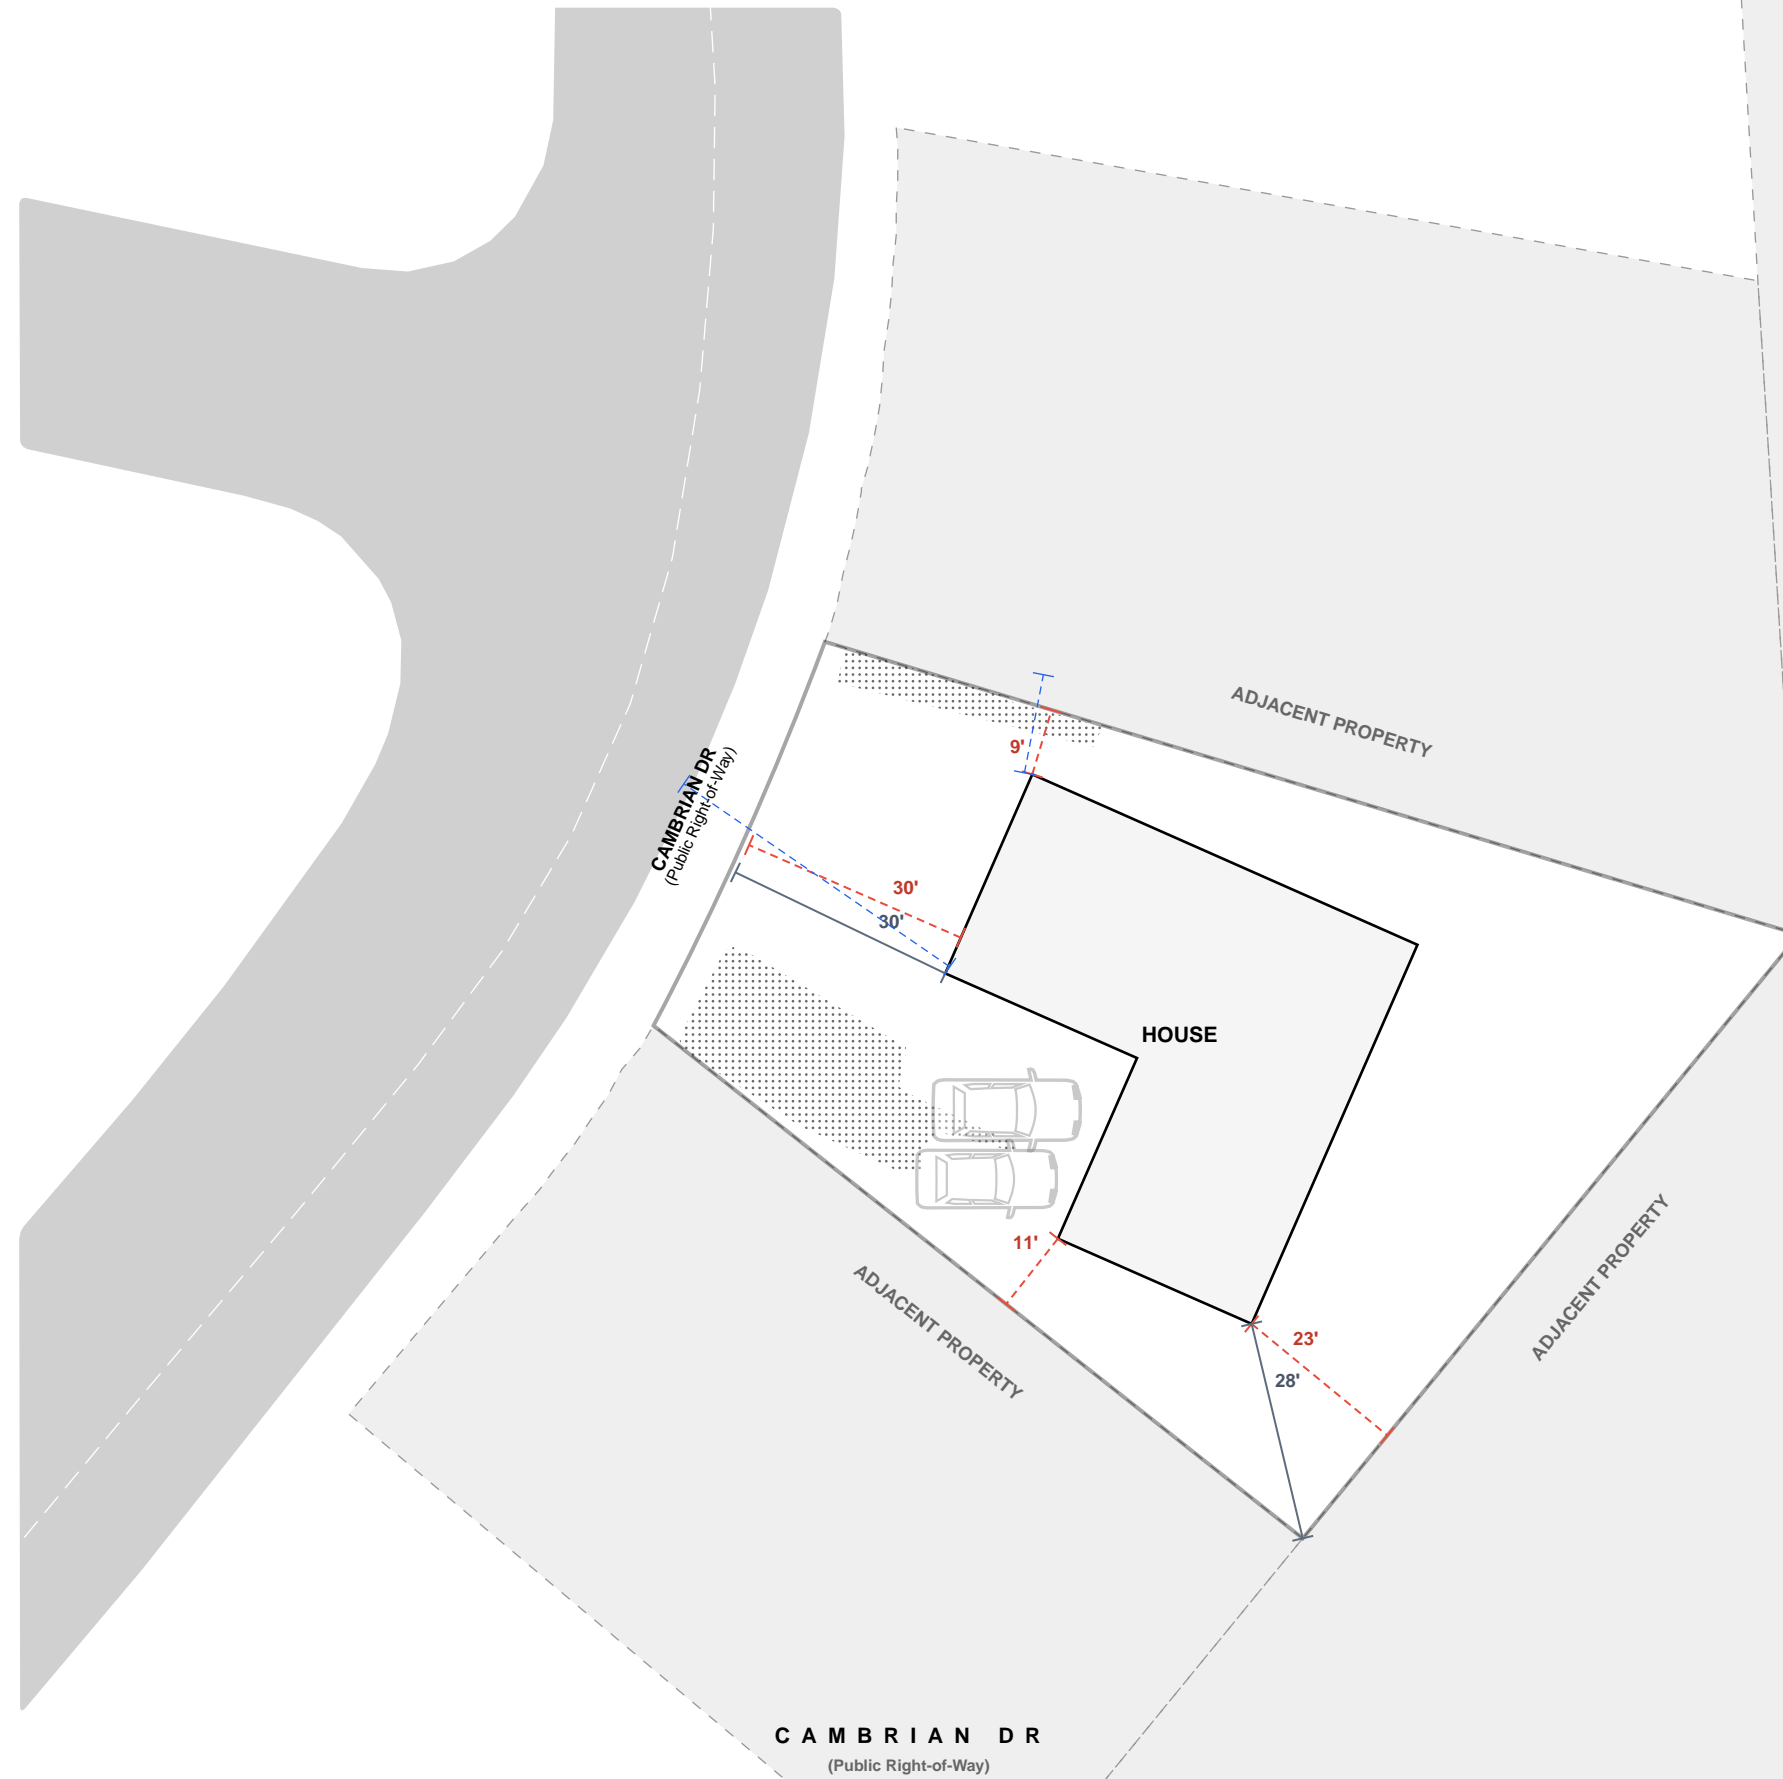


### PROPOSED FENCE LAYOUT

TOTAL LENGTH  
**0 ft**

#### LEGEND

- Proposed Fence
- Gate Location
- Property Line
- Dimension Line
- Setback Distance
- Road / R.O.W.

1" = 30'

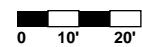

**CAMBRIAN DR**  
(Public Right-of-Way)

**GetSitePlan.ai**  
by Ergeon

SHEET  
**2 of 2**

Non-certified site plan. Not a licensed land survey.